

Lands of Charles L. & Kimberly S. Barber
Record Book 737 Page 8134

Lands of Thomas H. & Linda S. Hollenbaugh
Record Book 737 Page 179

Lands of John P. & Linda M. Painter
Deed Book 401 Page 27

Lands of David L. & Sharon L. Atcock
Record Book 689 Page 532

Lands of David L. & Sharon L. Atcock
Record Book 738 Page 4308



Lands of Neal & Sharon Baker
Record Book 469 Page 954

Lands of Neal & Sharon Baker
Record Book 469 Page 954

Lands of Frank C. & Diane A. Heavland, Trustees of the Frank C. Heavland Living Trust
Record Book 744 Page 6038
Boyer Knutz PLS Survey
Oct. 26, 1972
County Map File No. 4389


Lands of Graye M. & Jacqueline Aobley
Record Book 738 Page 4273

Soils information taken from
USDA soils survey for Tioga
County, Pennsylvania
Hydric Components with Major
Components
 LGC - Lordstown channery loam 12 - 20% Slope
 LOD - Lordstown channery/ loam 20 - 30% Slope
 MAC - Mardin channery silt loam 8 - 15% Slope
 MAD - Mardin channery silt loam 15 - 25% Slope
 OGB - Oquaga channery loam 3 - 12% Slope
 OGC - Oquaga channery loam 12 - 20% Slope
 OIF - Oquaga and Lordstown soils Very steep
 VOB - Volusia channery silt loam 3 - 8% Slope
 VOB - Volusia channery silt loam 8 - 15% Slope
 VOD - Volusia channery silt loam 15 - 25% Slope

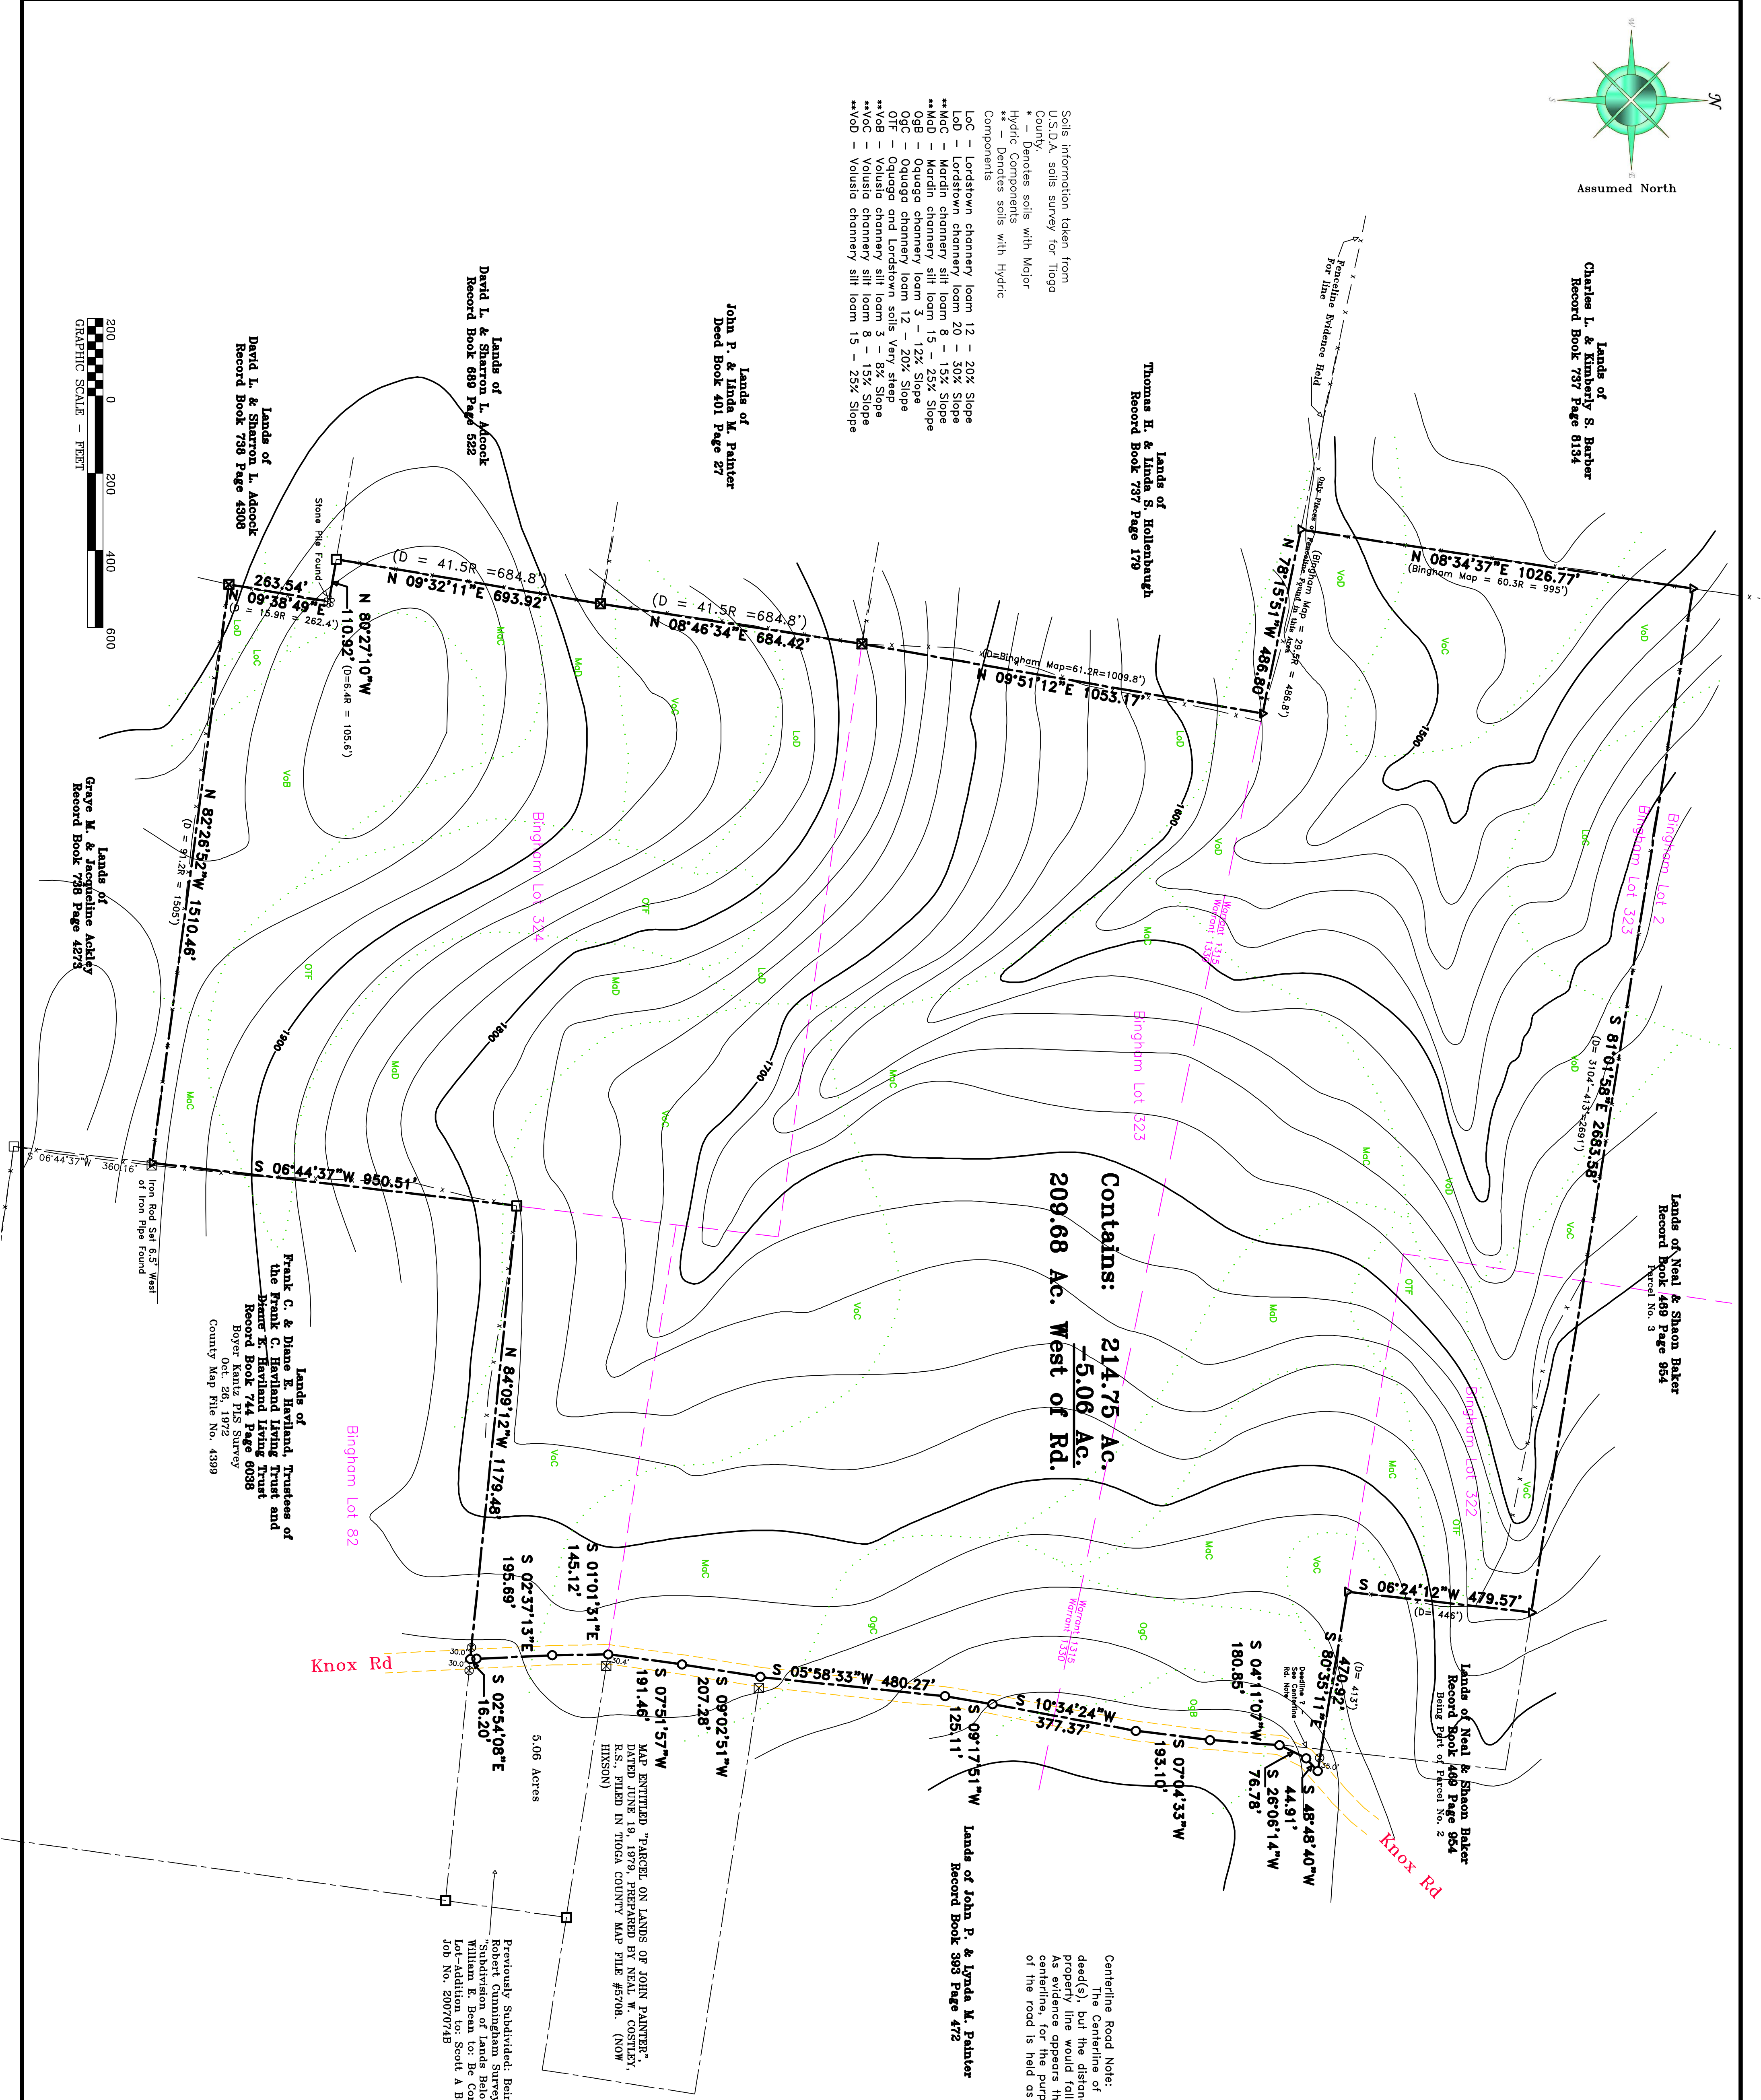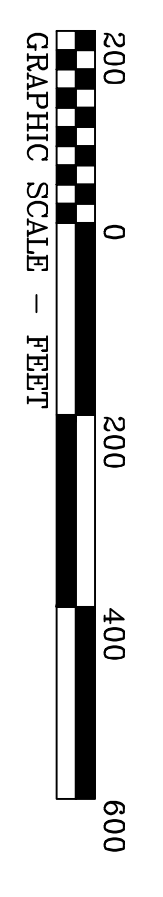

Contains: 214.75 Ac.
5.06 Ac.
209.68 Ac. West of Rd.

Centerline Road Note:
The Centerline of the road is not called for in the deed(s), but the distances would indicate that the property line would follow the centerline of the road. The centerline of the road is shown on this map and centerlines for the purposes of this survey the centerline of the road is held as the property line.

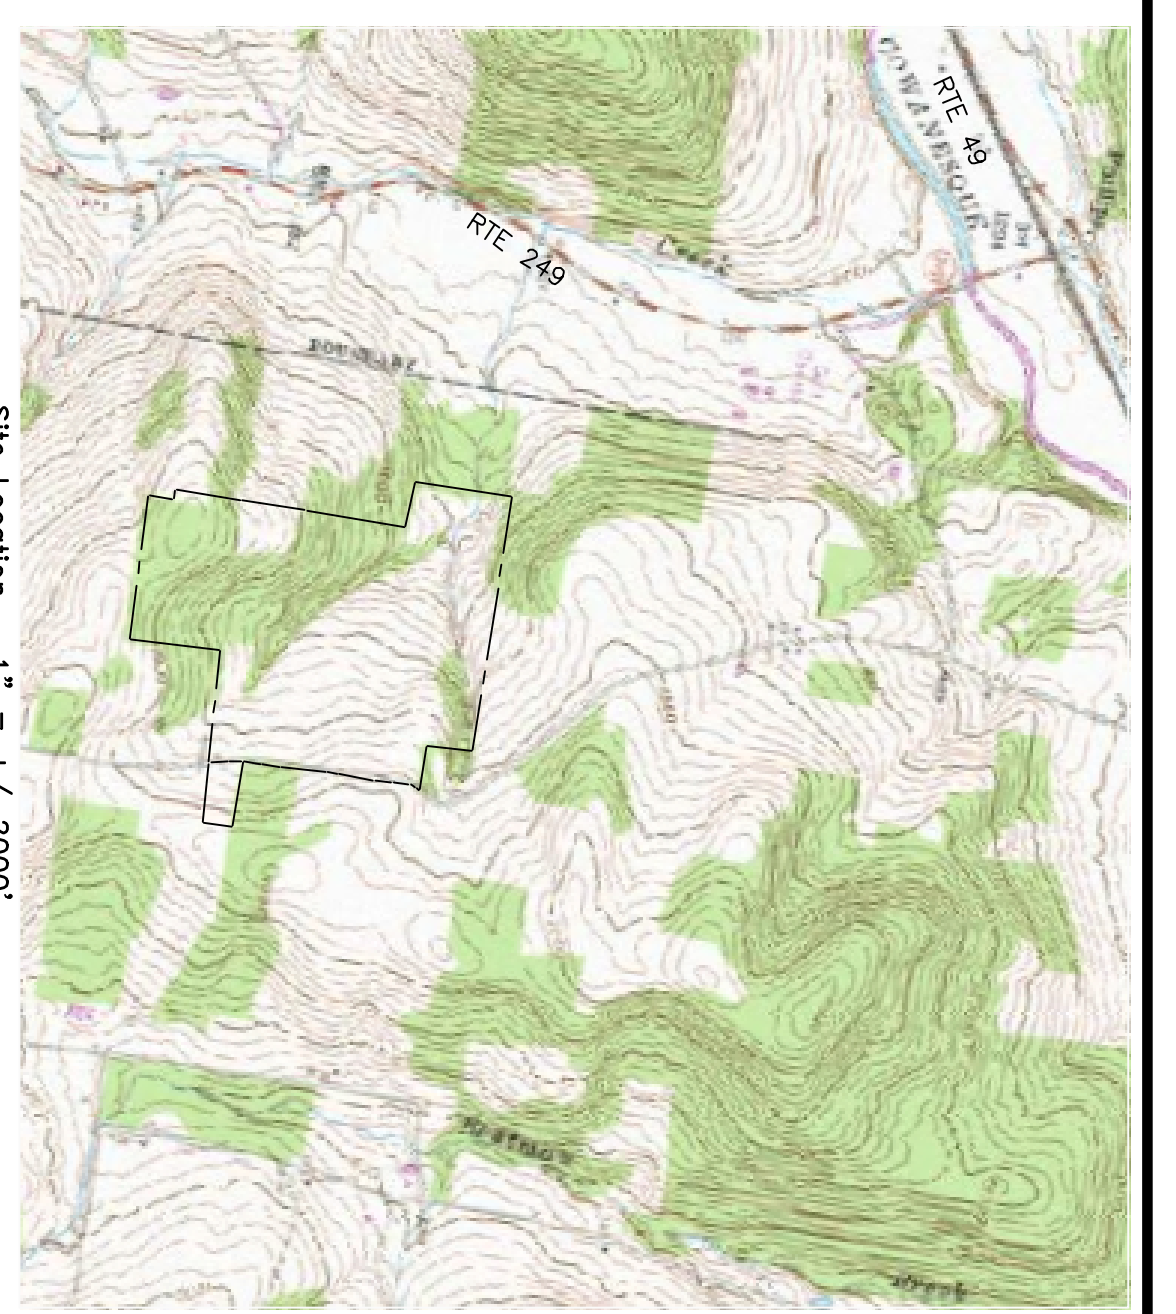

Site Location 1" = +/- 2000'

All contour lines shown on this map are taken from U.S.G.S. topographical maps.

- LEGEND - Commonly Used Symbols**
- ▲ No. 5 Iron Rod Set
 - Nail Set Stake
 - Angle Point
 - Iron Rod Set 30' On Line (shown as 60')
 - Iron Rod Set 30' On Line (shown as 60')
 - Iron Rod Previously Set
 - Centerline
 - Now or Formerly
 - Filled Soil Test Location
 - Filled Soil Test Location
 - Fence Pole
 - Gas Line
 - Overhead Power Line

Surveyed by: K. Robert Cunningham - Prof. Land Surveyor No. 32481-E Westfield, PA

LAND SERVICES GROUP
CUNNINGHAM SURVEYORS
WELLSBORO, PA (670) 724-3395 LANDSG.COM

Survey of Lands Belonging To:
Bob & Jane Doe

UNKNOWN Township - Tioga County - PA

DATE	2007/07/4
TIME	02/05/08
SCALE	1" = 200'
PROJECT	UNKNOWN
BOOK	2007
PAGE	37
CHECK BY	