


**LOCATION MAP**  
 SCALE: 1"=2,000'

**Legend**

EXISTING CONTOURS	
PROPOSED CONTOURS	
PROJECT BOUNDARY/LIMIT OF DISTURBANCE	
SILT SOCK	
ROCK CONSTRUCTION ENTRANCE	
SOILS LINE	


NOTE:  
 TOPOGRAPHY IS BASED ON AN ASSUMED DATUM.

**Soils Legend**  
 ChB - Chenango gravelly loam, 2 to 12 percent slopes.  
 VoC - Volusia channery silt loam, 8 to 15 percent slopes. \*  
 Wz - Wyoming gravelly loam, flooded.  
 \* Indicates Hydric Soils.  
 - Soil Type ChB is classified as prime farmland.  
 - Soil types VoC & Wz are classified as farmland of statewide importance.

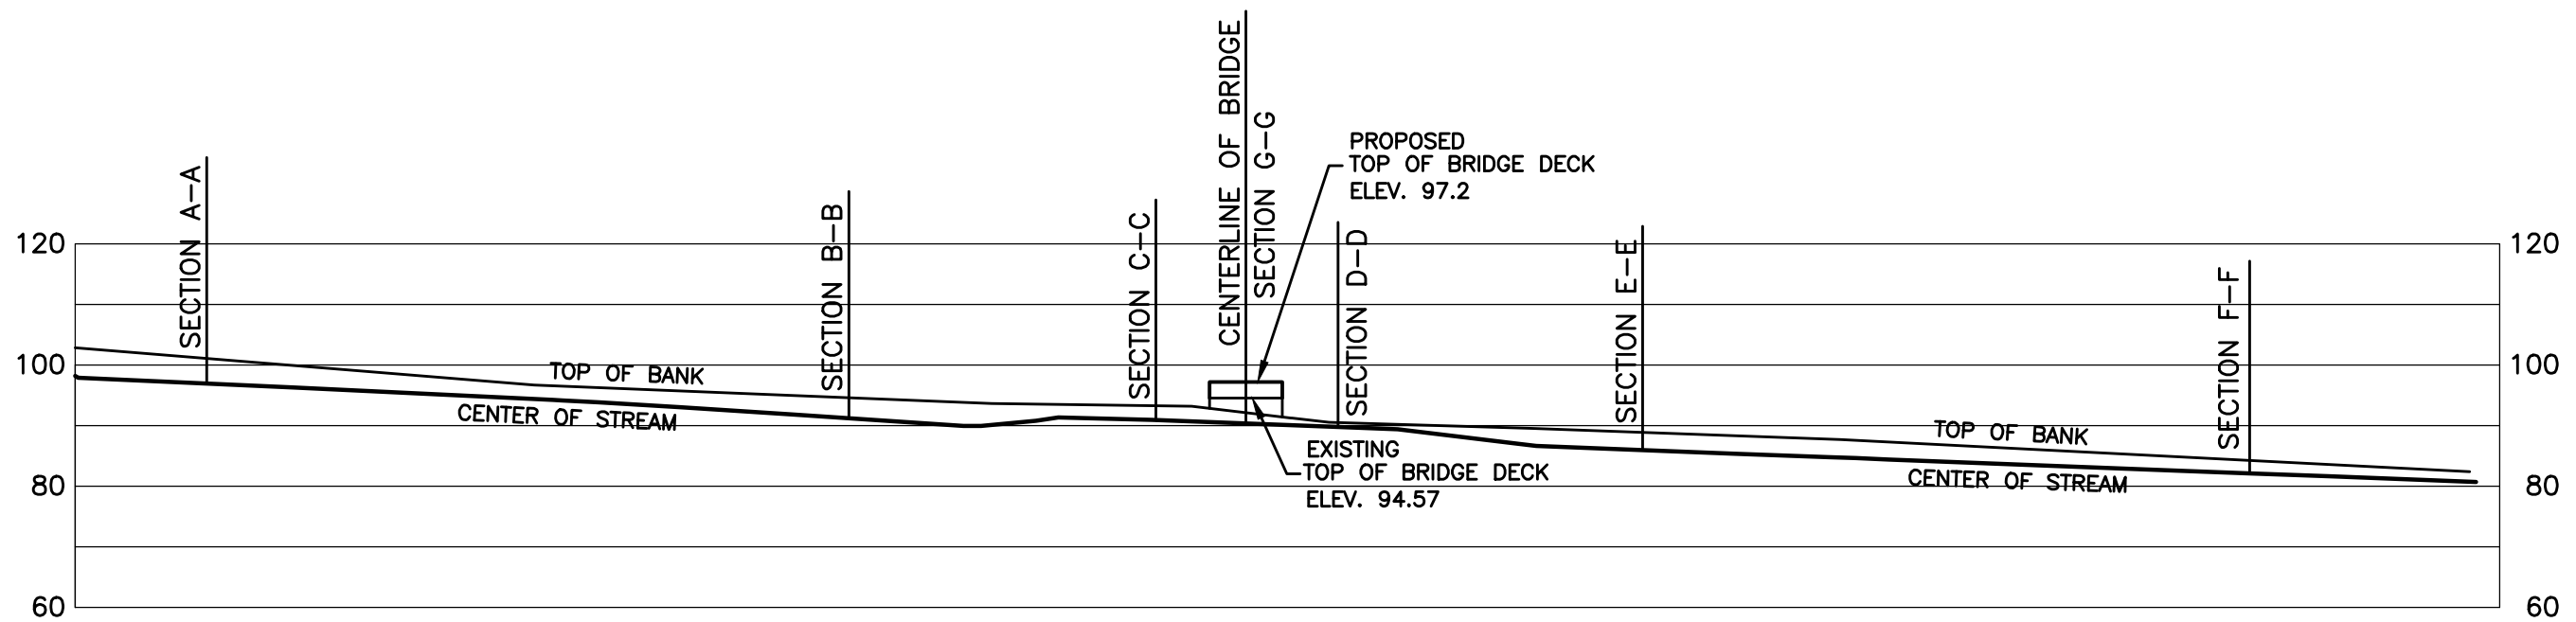

**STREAM PROFILE**  
 SCALE - HORIZONTAL: 1"=30'  
 VERTICAL: 1"=30'

I do hereby certify to the best of my knowledge, information and belief, that the Erosion and Sediment Control and Site Restoration Plan and Post Construction BMPs are true and correct, represent actual field conditions and are in accordance with the 25 Pa. Code Chapters 78 and 102 of the Department's rules and regulations. I am aware that there are significant penalties for submitting false information, including the possibility of fine and imprisonment.

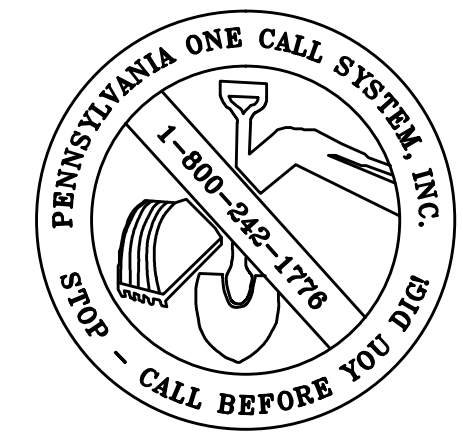

**SHEET 1**

REVISIONS	
DATE:	DESCRIPTION:
7-2-12	REVISED SEDIMENT REMOVAL TO BE 120' UPSTREAM & DOWNSTREAM OF BRIDGE

**LAND SERVICES GROUP**  
**CUNNINGHAM SURVEYORS**  
 WELLSBORO, PA (570) 724-3395 LANDSG.COM

**SAMPLE BRIDGE PLAN**

LOCATION:	REV. #:			
Brookfield Township, Tioga County, Pennsylvania	1			
DRAWN BY:	FIELD BOOK:	SCALE:	DATE:	JOB #:
JDK		1"=30'	6/15/12	2012059
CHECK BY:	PAGES:			
DKK				